


ECL 98235

MAIN: 2487 SF
UPPER: 1490 SF

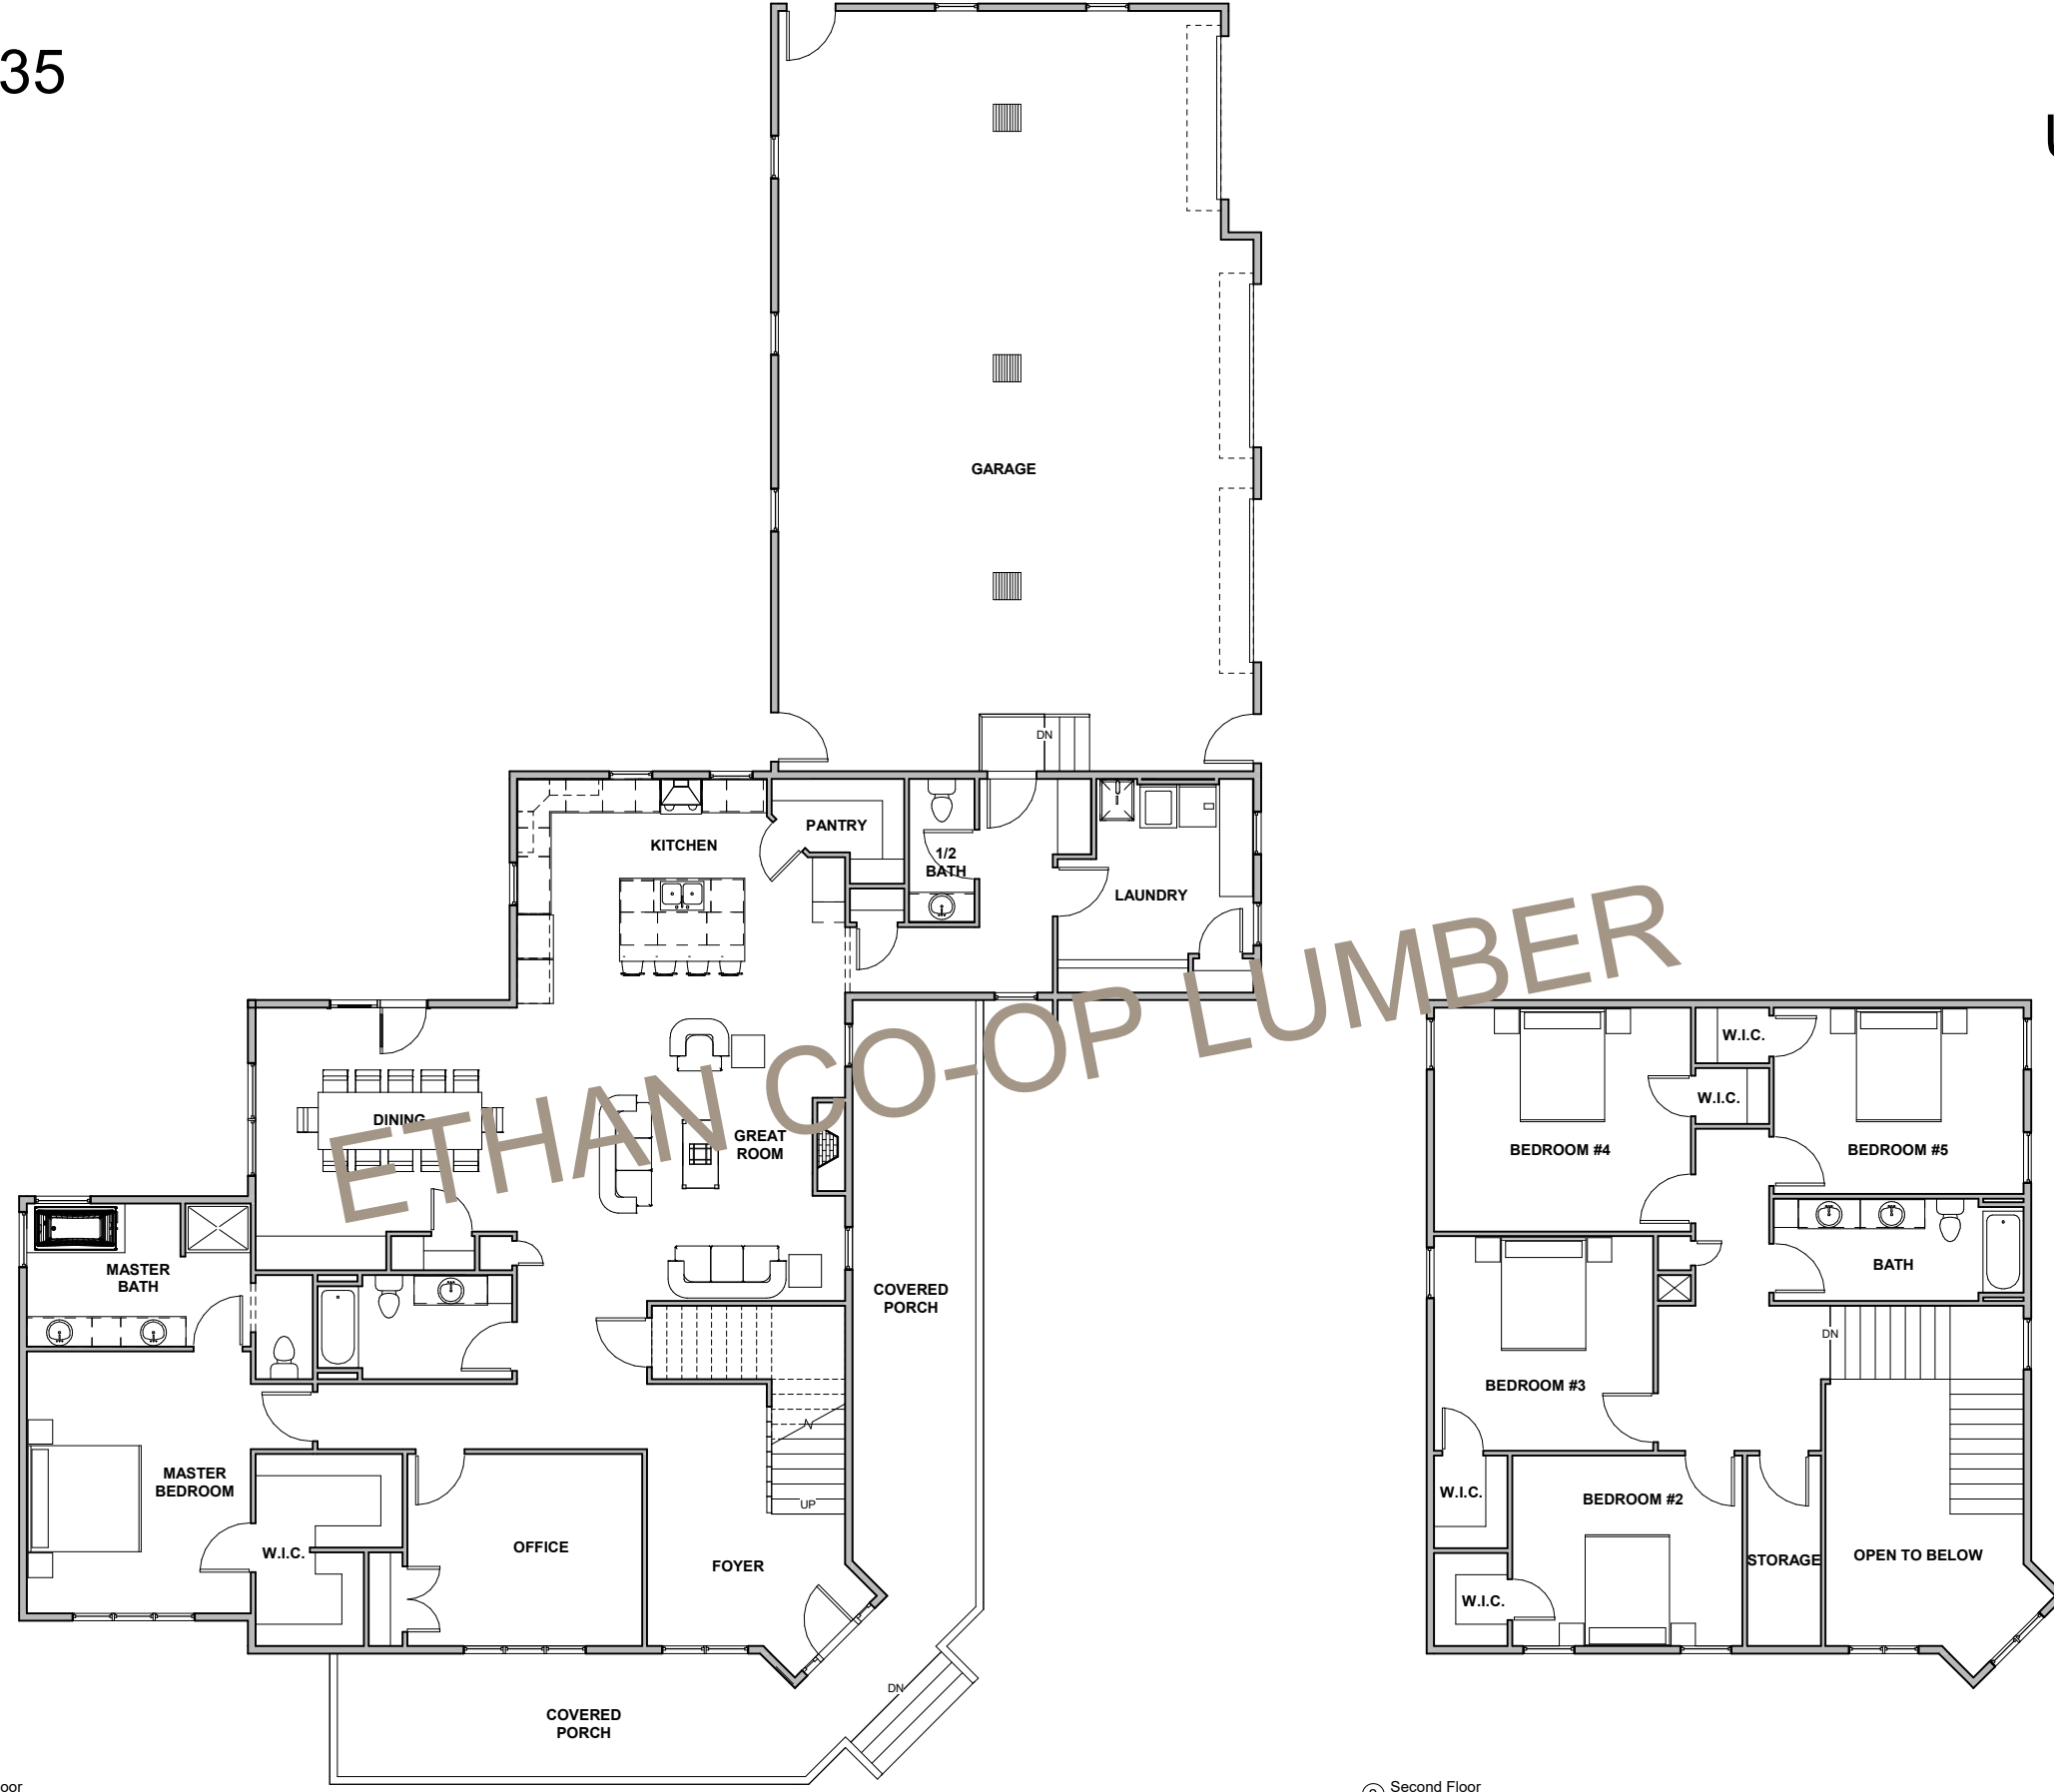

ETHAN CO-OP LUMBER

① First Floor
3/16" = 1'-0"

② Second Floor
3/16" = 1'-0"